

BELEG:
ALL GIVEN DIMENSIONS ARE APPROXIMATE AND THEREFORE MUST BE CHECKED ACCORDING TO THE ACTUAL SITE CONDITION. IN CASE OF DISCREPANCY, THE CONSULTANT SHALL BE RESPONSIBLE FOR THE CONSULTANT FOR CLARIFICATION PRIOR OF COMMENCING ANY WORKS.

12 ST

WOHNUNGSFLÄCHE:

FLÄCHE IM 12 STOCK = 177.70m²
FLÄCHE IM 13 STOCK = 126.60m²
GESAMTFLÄCHE = 304.30m²

BAUHERR/KUNDE:

DEUTSCHE EVANGELISCHE KIRCHE
/ GEMEINDE


32, SHARA AL GULA, (AL-GULA STRASSE), KAIRO-BOLAK

ARCHITEKT:

MAA CONSULTING
DR. MAHMOUD NASR & PARTNERS

3, Bahar Street, 11111 Cairo - EGYPT
Tel: +02 2355100 / Fax: +02 2355016
E: info@maaconsulting.com W: www.maaconsulting.com

LIEFSCHRITS LIEFERANT:

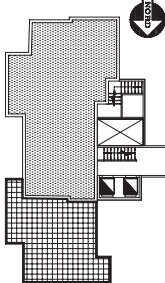

Rev.	Date	Description
00	11.12.2017	ERSTELLT FÜR DAS BAUFOLGENDES GUTACHTEN

PROJEKT:

GEMEINDE DUPLEX WOHNUNG NR. 32


IM 12 BZW. 13. STOCK - 11, RASHDAN STR. VON MADA AL-JESSHIA
[AL-MESSHARIA PLATZ], DOKKI, GIZA

TITEL:
GRUNDRISS - UNTERES NIVEAU

12 STOCK

ERSTELLT	09.12.2017	W. HELWAN	DRAW.	MASS/AB
GEPRÜFT	11.12.2017	K. NASR	09.12.2017	1 : 100
BAUT. NR.				STAND:
002-DEUTSCH-AL-MOHAMMAD-AR-002				00

THIS DRAWING IS THE PROPERTY OF MAA CONSULTING. IT IS TO BE USED ONLY FOR THE PROJECT AND SITE SPECIFICALLY MENTIONED HEREIN. NO PART OF THIS DRAWING IS TO BE REPRODUCED OR TRANSMITTED IN ANY FORM OR BY ANY MEANS, ELECTRONIC OR MECHANICAL, WITHOUT THE WRITTEN PERMISSION OF MAA CONSULTING. © 2017 MAA CONSULTING. EGYPT

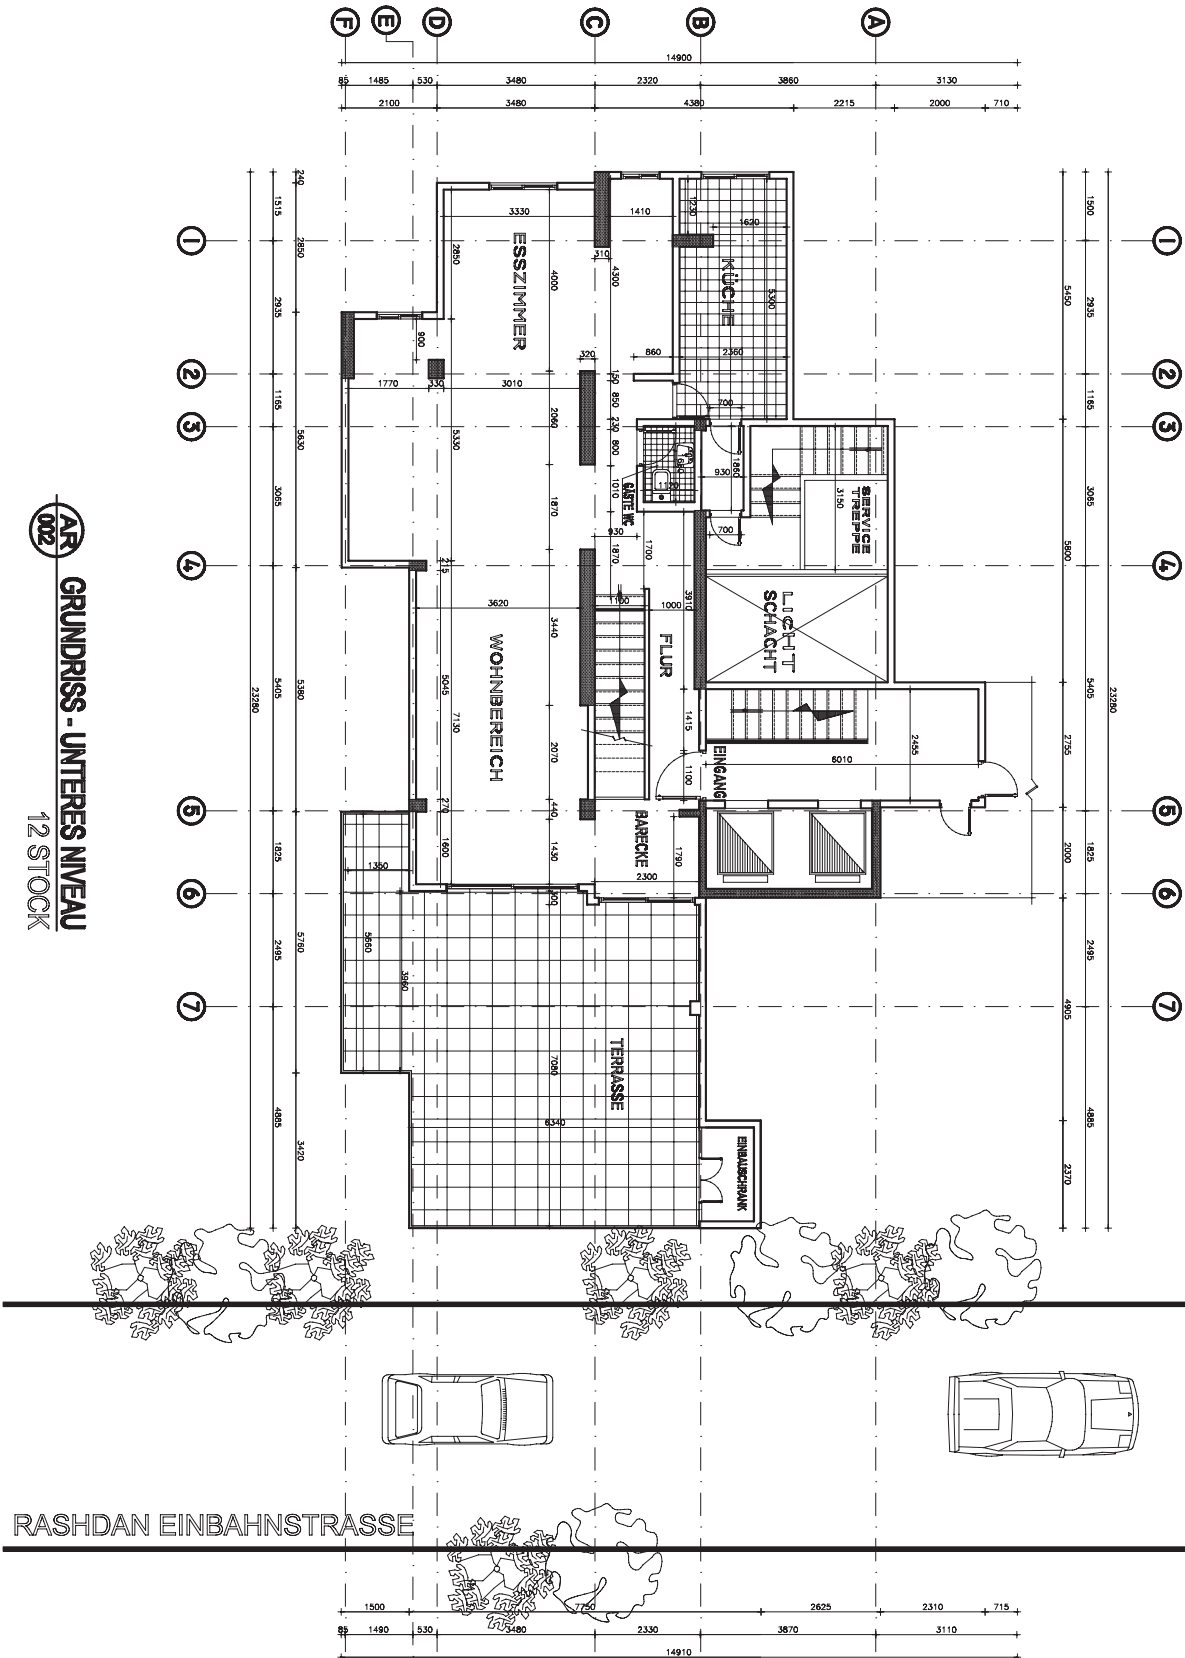

AR-002 GRUNDRISS - UNTERES NIVEAU 12 STOCK

SCALE FOR USE WITH REDUCED PRINTS
0 1000 2000 4000 6000
SCALE 1:100
10mm = 1000mm

REMARK:
ALL GIVEN DIMENSIONS ARE APPROXIMATE AND THEREFORE MUST BE CHECKED ACCORDING TO THE ACTUAL SITE CONDITION. THE CONSULTANT ASSUMES THE CONSULTANT'S RESPONSIBILITY FOR THE CONSULTANT FOR CLARIFICATION PRIOR OF COMMENCING ANY WORKS.

13 ST

WOHNUNGSFLÄCHE:

FLÄCHE IM 12 STOCK = 177.70m²
FLÄCHE IM 13 STOCK = 128.80m²
GESAMTFLÄCHE = 304.30m²

BAUHERR/KUNDE:


DEUTSCHE EVANGELISCHE KIRCHE
/ GEMEINDE

32, SHARA AL GALA, (AL-GALA STRASSE), KAHO-BOLUK

ARCHITECT:

MASS CONSULTANT
DR. MAHMOUD NASR & PARTNERS
3, Benier Street, 11111 Cairo - EGYPT
Tel. +02 23934100 / Fax +02 23939018
e-mail: mln@massconsult.com
www.massconsult.com

ÜBERSICHTS LAGEPLAN:

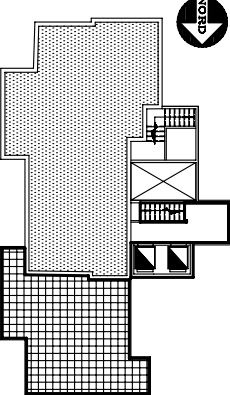

Rev.	Date	Description
00	11.12.2017	ERSTELLT FÜR DAS BAUFACHLICHES OUTGUTEN

PROJEKT:

GEMEINDE DUPLEX WOHNUNG NR. 32
IM 12 BZW. 13. STOCK - 11, RASHDAN STR. VON MIDAN AL-MESSHA
[AL-MESSHAHA PLATZ], DOKKI, GIZA

TITLE:


GRUNDRISS - OBERES NIVEAU

13 STOCK

SCALE FOR USE WITH REDUCED PRINTS



AR 003
GRUNDRISS - OBERES NIVEAU
13 STOCK

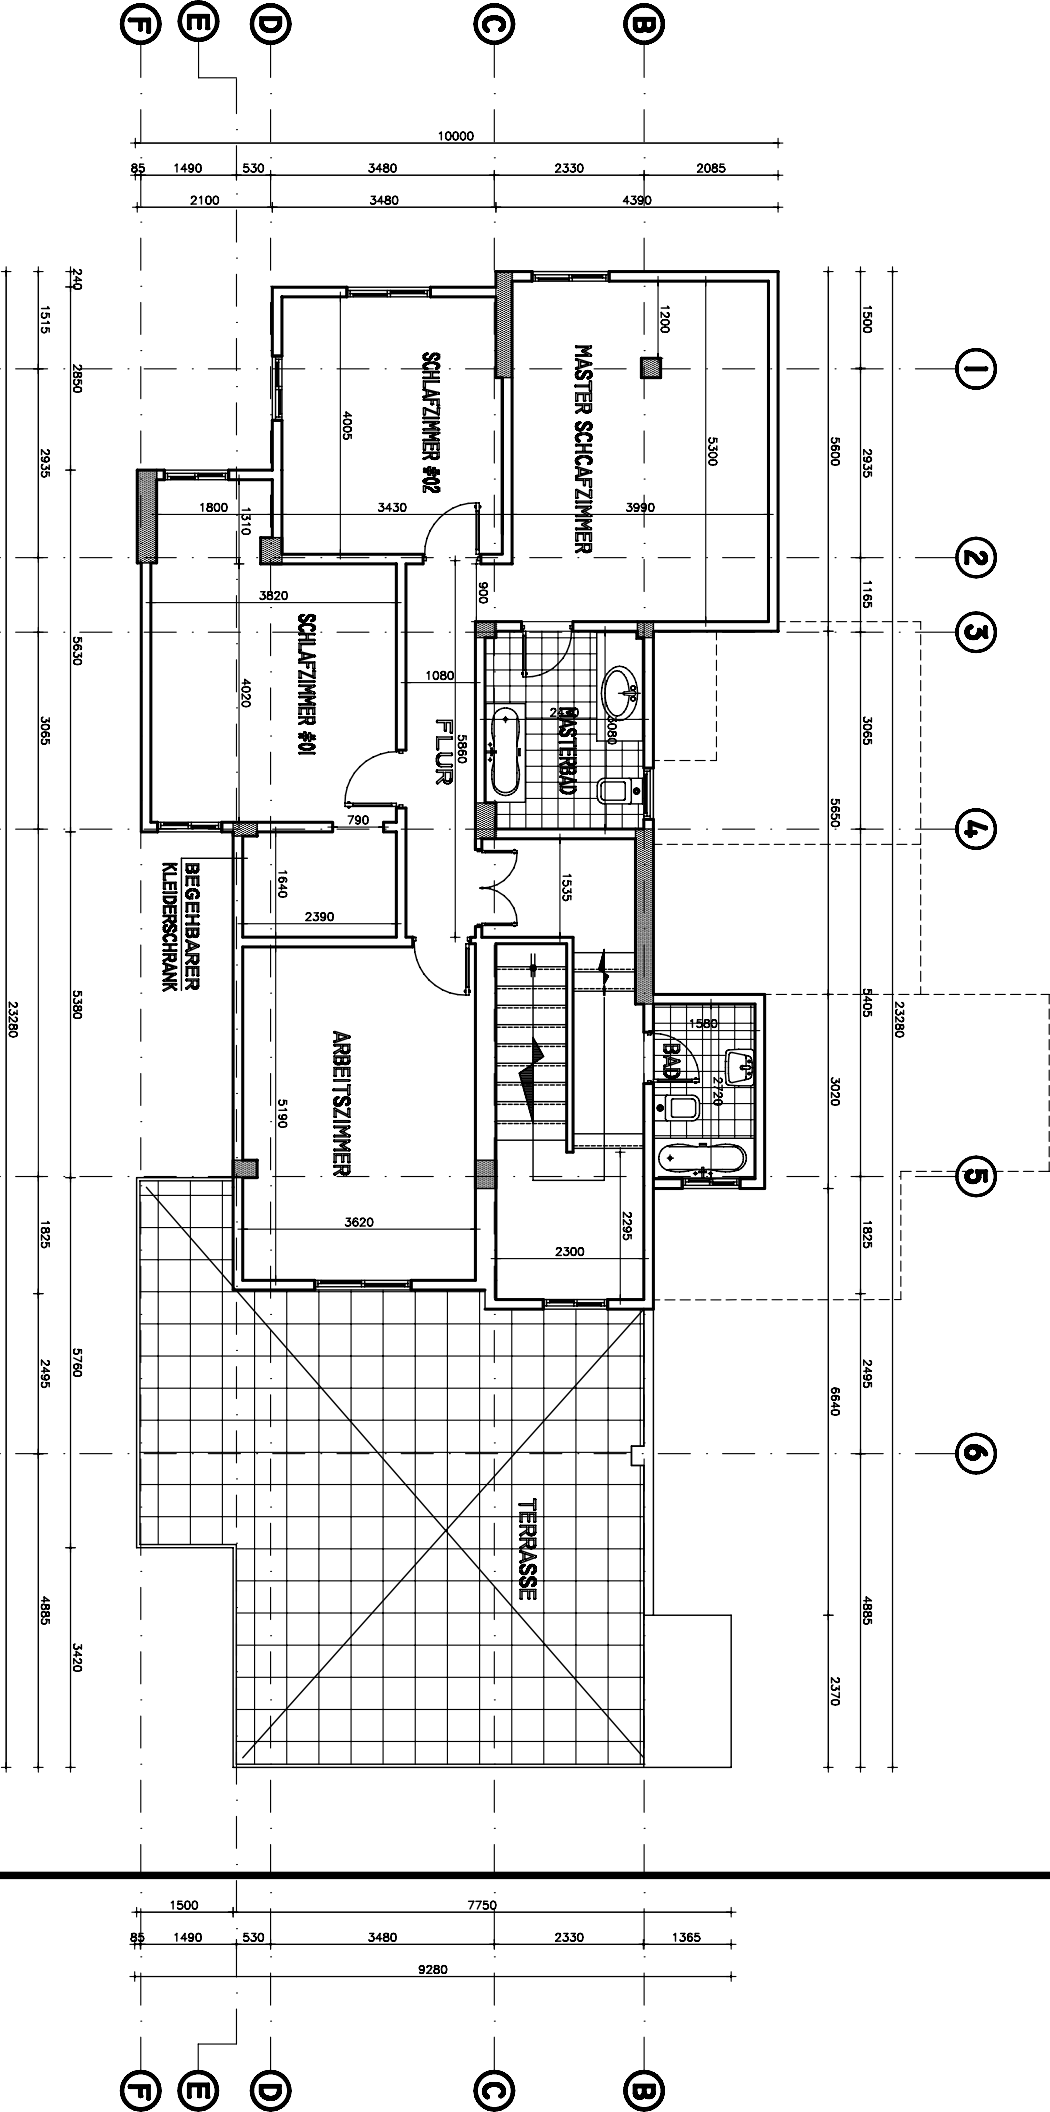

RASHDAN EINBAHNSTRASSE

ERSTELLT	09.12.2017	W. HELMY	DATE:	MASS/STAB:
GEPRÜFT	11.12.2017	K. NASR	09.12.2017	1 : 100
BLATT NR:	532-DEVC-KAL-WOHNUG#5-AR-003	STAND:	00	

WE RESERVE ALL RIGHTS FOR THIS DOCUMENT EVEN IN CASE OF PARTIAL GRANT AND RESERVATION OF OTHER INDUSTRIAL, TRADE MARKS, PATENTS, COPYRIGHTS, OR INTELLECTUAL PROPERTY RIGHTS. ANY REPRODUCTION, DISTRIBUTION, OR OTHER USE OF THIS DOCUMENT WITHOUT THE WRITTEN PERMISSION OF THE CONSULTANT IS STRICTLY PROHIBITED. © DECEMBER 2017 MASS CONSULTANT - KOPENHAGEN